

ASPHALT

CONCRETE CURB

3:1 MAXIMUM
TOE WALL

CAMERA
POST

3m / 3m / 3m / 3m

171m TO THE CENTRELINE
OF DUNDAS STREET WEST

RAILWAY TRACK
RAILWAY TRACK
MAN NATIONAL RAILWAY AND CANADIAN PACIFIC RAILWAY

LS
CANADIAN

LS
PACIFIC



RAILWAY

LS

LS

LS

LS

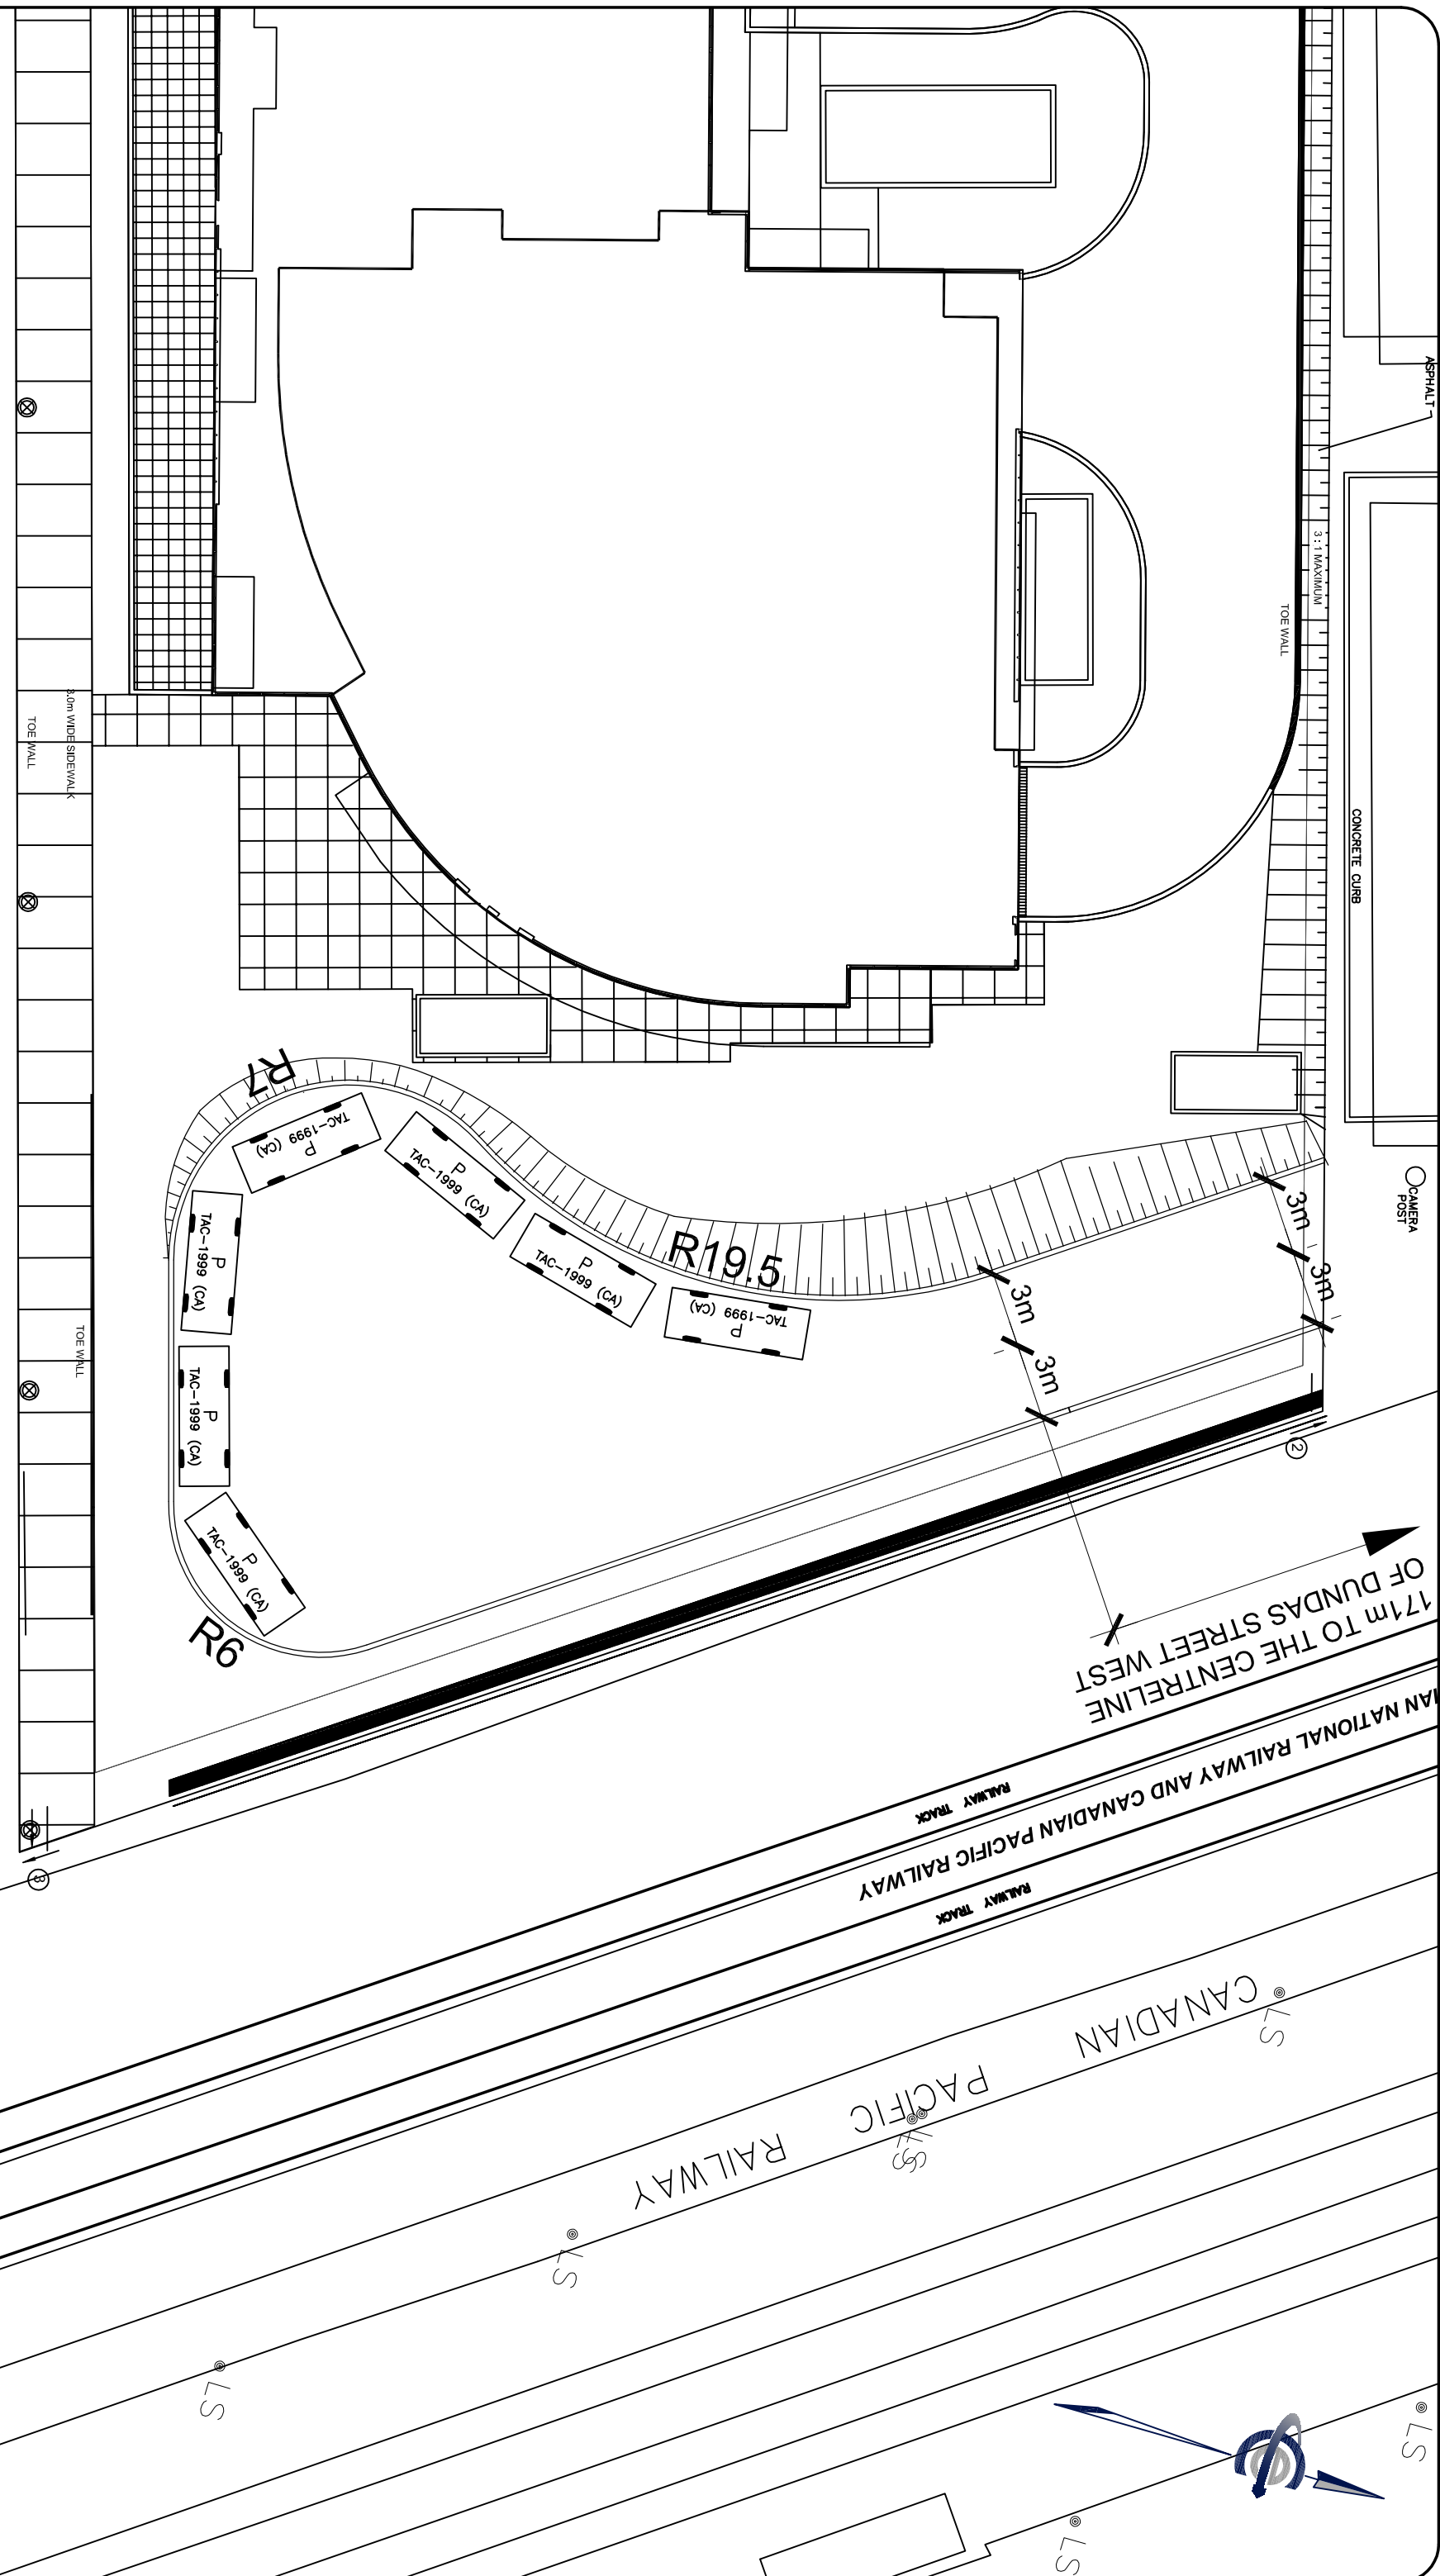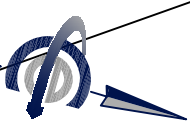

LEGEND

3.0m WIDE SIDEWALK
TOE WALL

TOE WALL

TOE WALL



Cole Engineering Group Ltd

70 Valleywood Drive - Markham - Ontario - L3R 4T5
Phone: (416) 987-6161, (905) 940-6161 Fax: (905) 940-2064
© COPYRIGHT 2013

CONCEPTUAL FUNCTIONAL DESIGN
PASSENGER PICK UP AND DROP OFF FUNCTIONALITY

2382-2388 DUNDAS STREET WEST
CITY OF TORONTO

DATE:	AUGUST 2013	PROJECT No.:	L11-462
SCALE:	1 : 250	FIGURE No.:	9-1



Cole Engineering Group Ltd

70 Valleywood Drive - Markham - Ontario - L3R 4T5
 Phone: (416) 987-6161, (905) 940-6161 Fax: (905) 940-2064
 © COPYRIGHT 2013

LEGEND


3.0m WIDE SIDEWALK



TOE WALL



TOE WALL

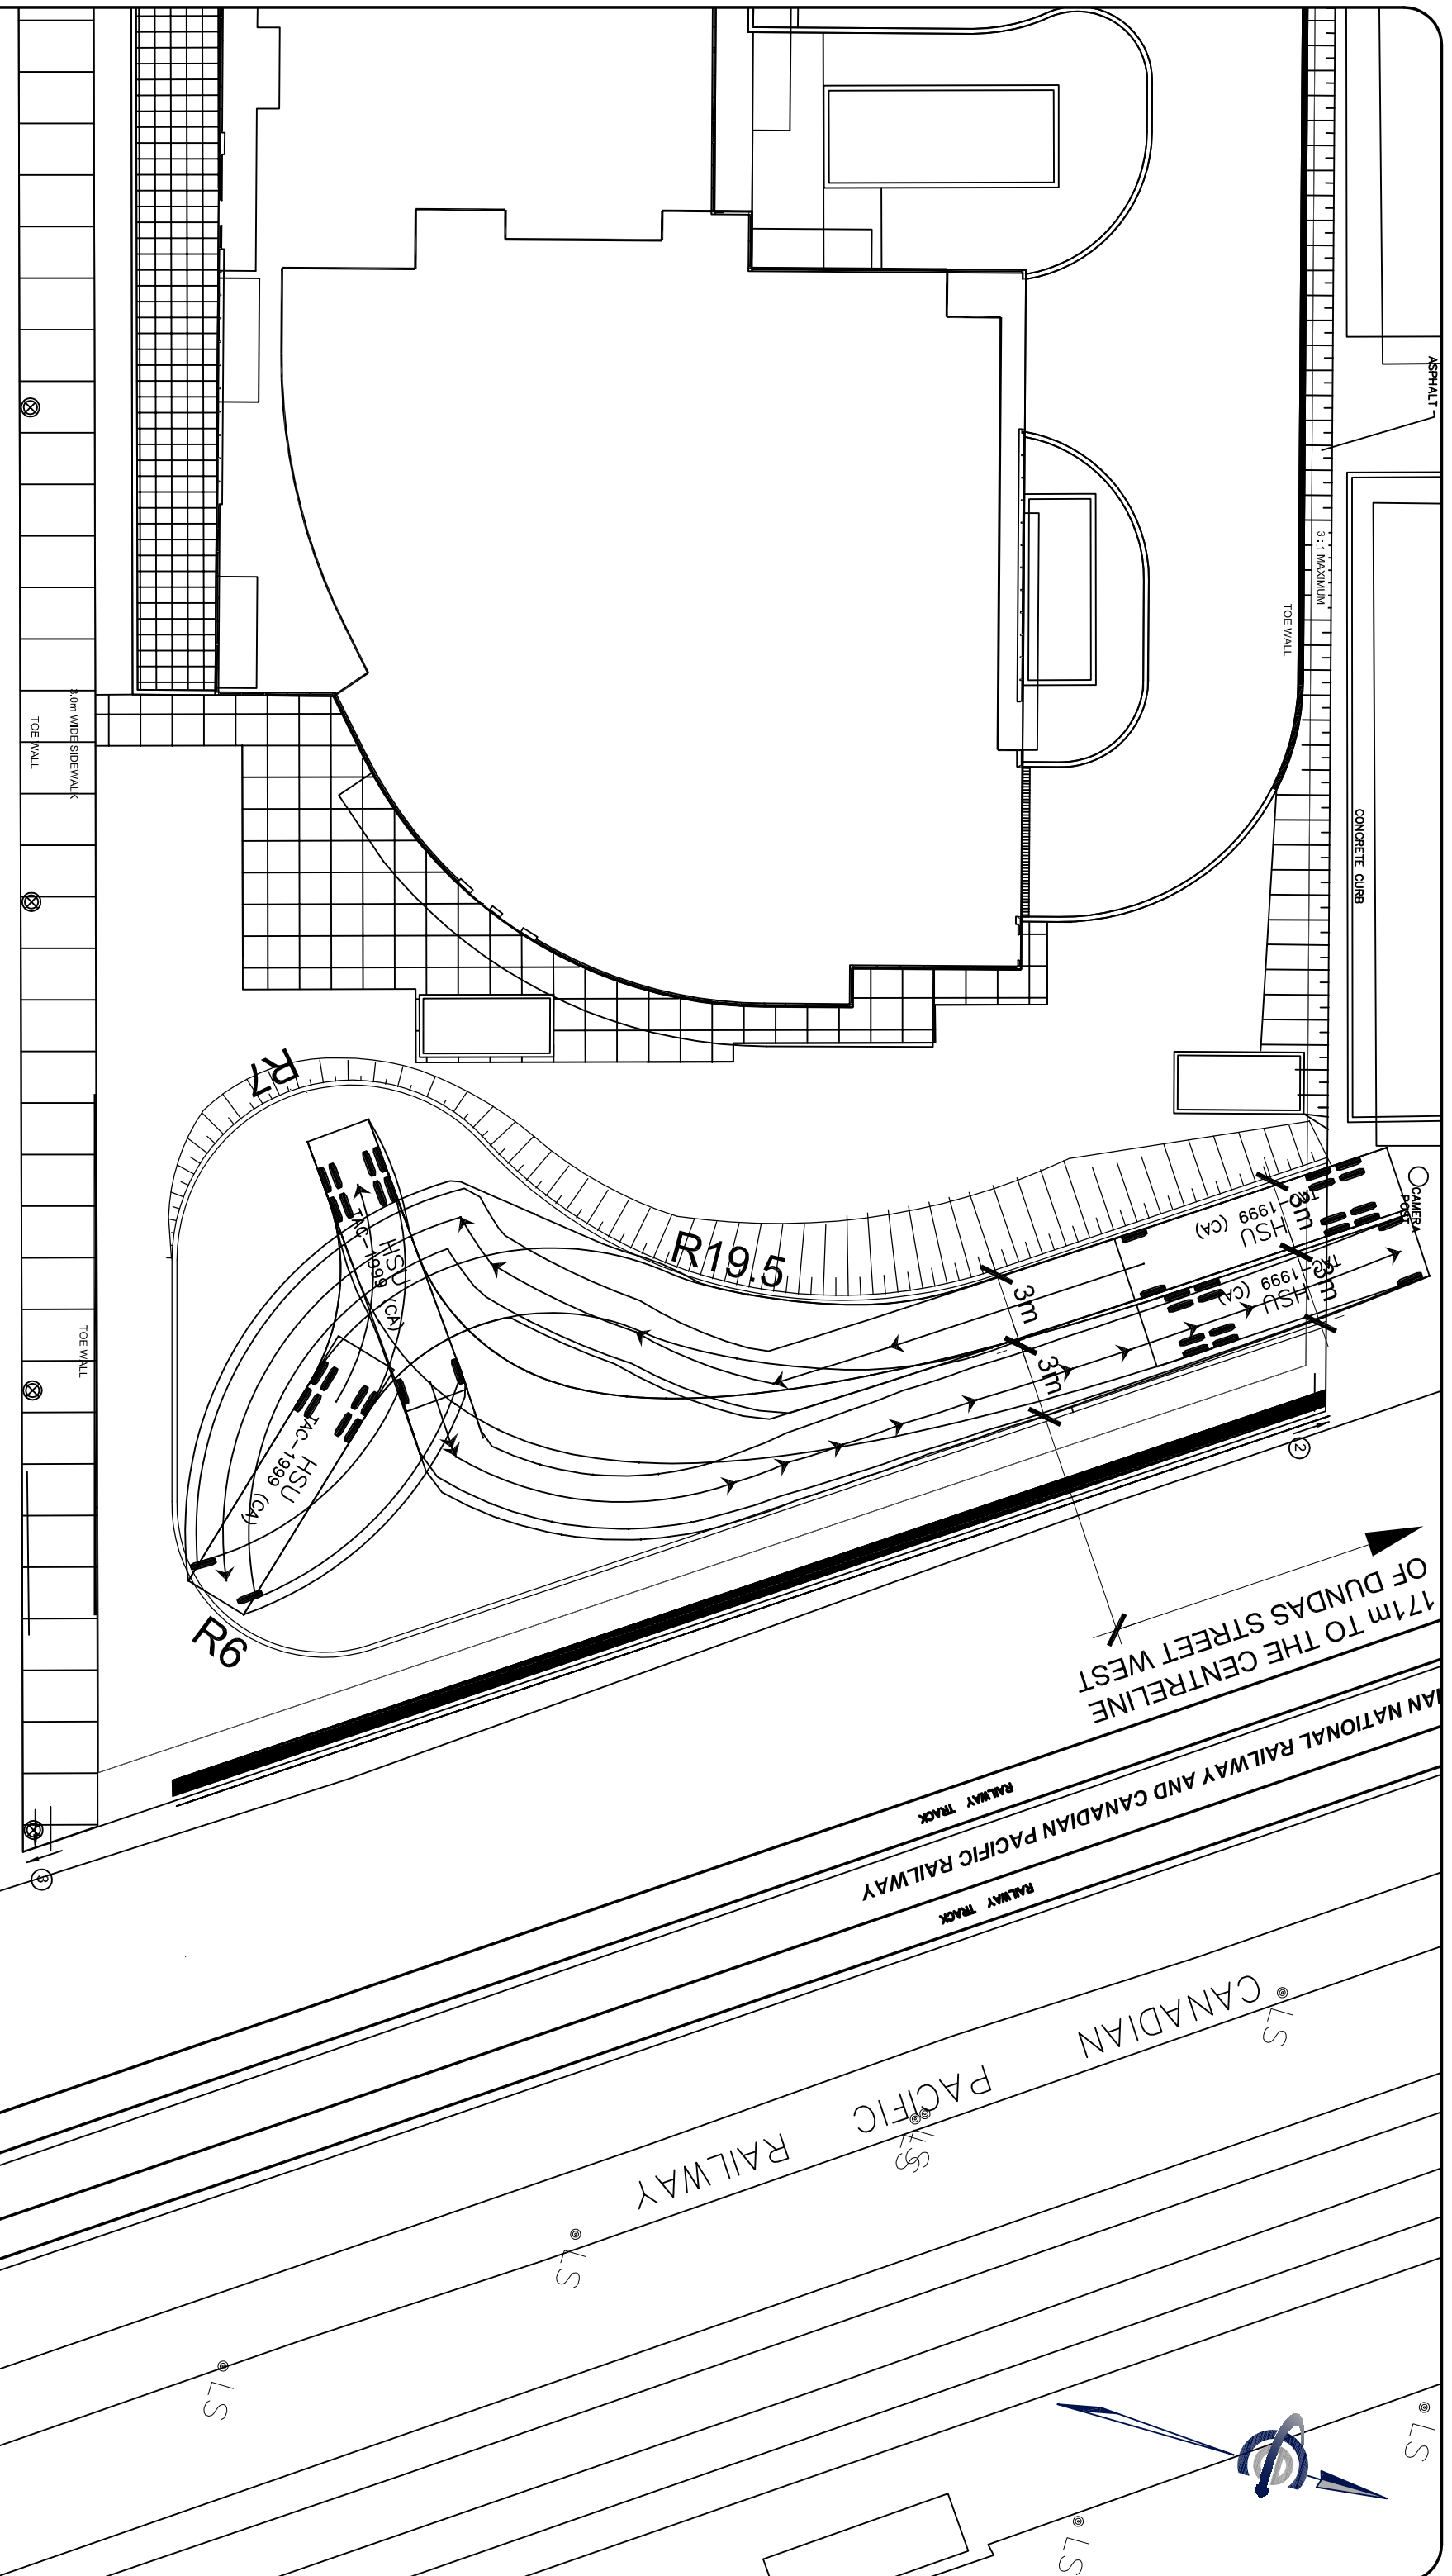

**CONCEPTUAL FUNCTIONAL DESIGN
 EMERGENCY VEHICLE CIRCULATION**
 2382-2388 DUNDAS STREET WEST
 CITY OF TORONTO

DATE: AUGUST 2013 PROJECT No.: L11-462
 SCALE: 1 : 250 FIGURE No.: 9-2

