


1 PLANTING PLAN
SPL-3 INTERIM DESIGN

1:200

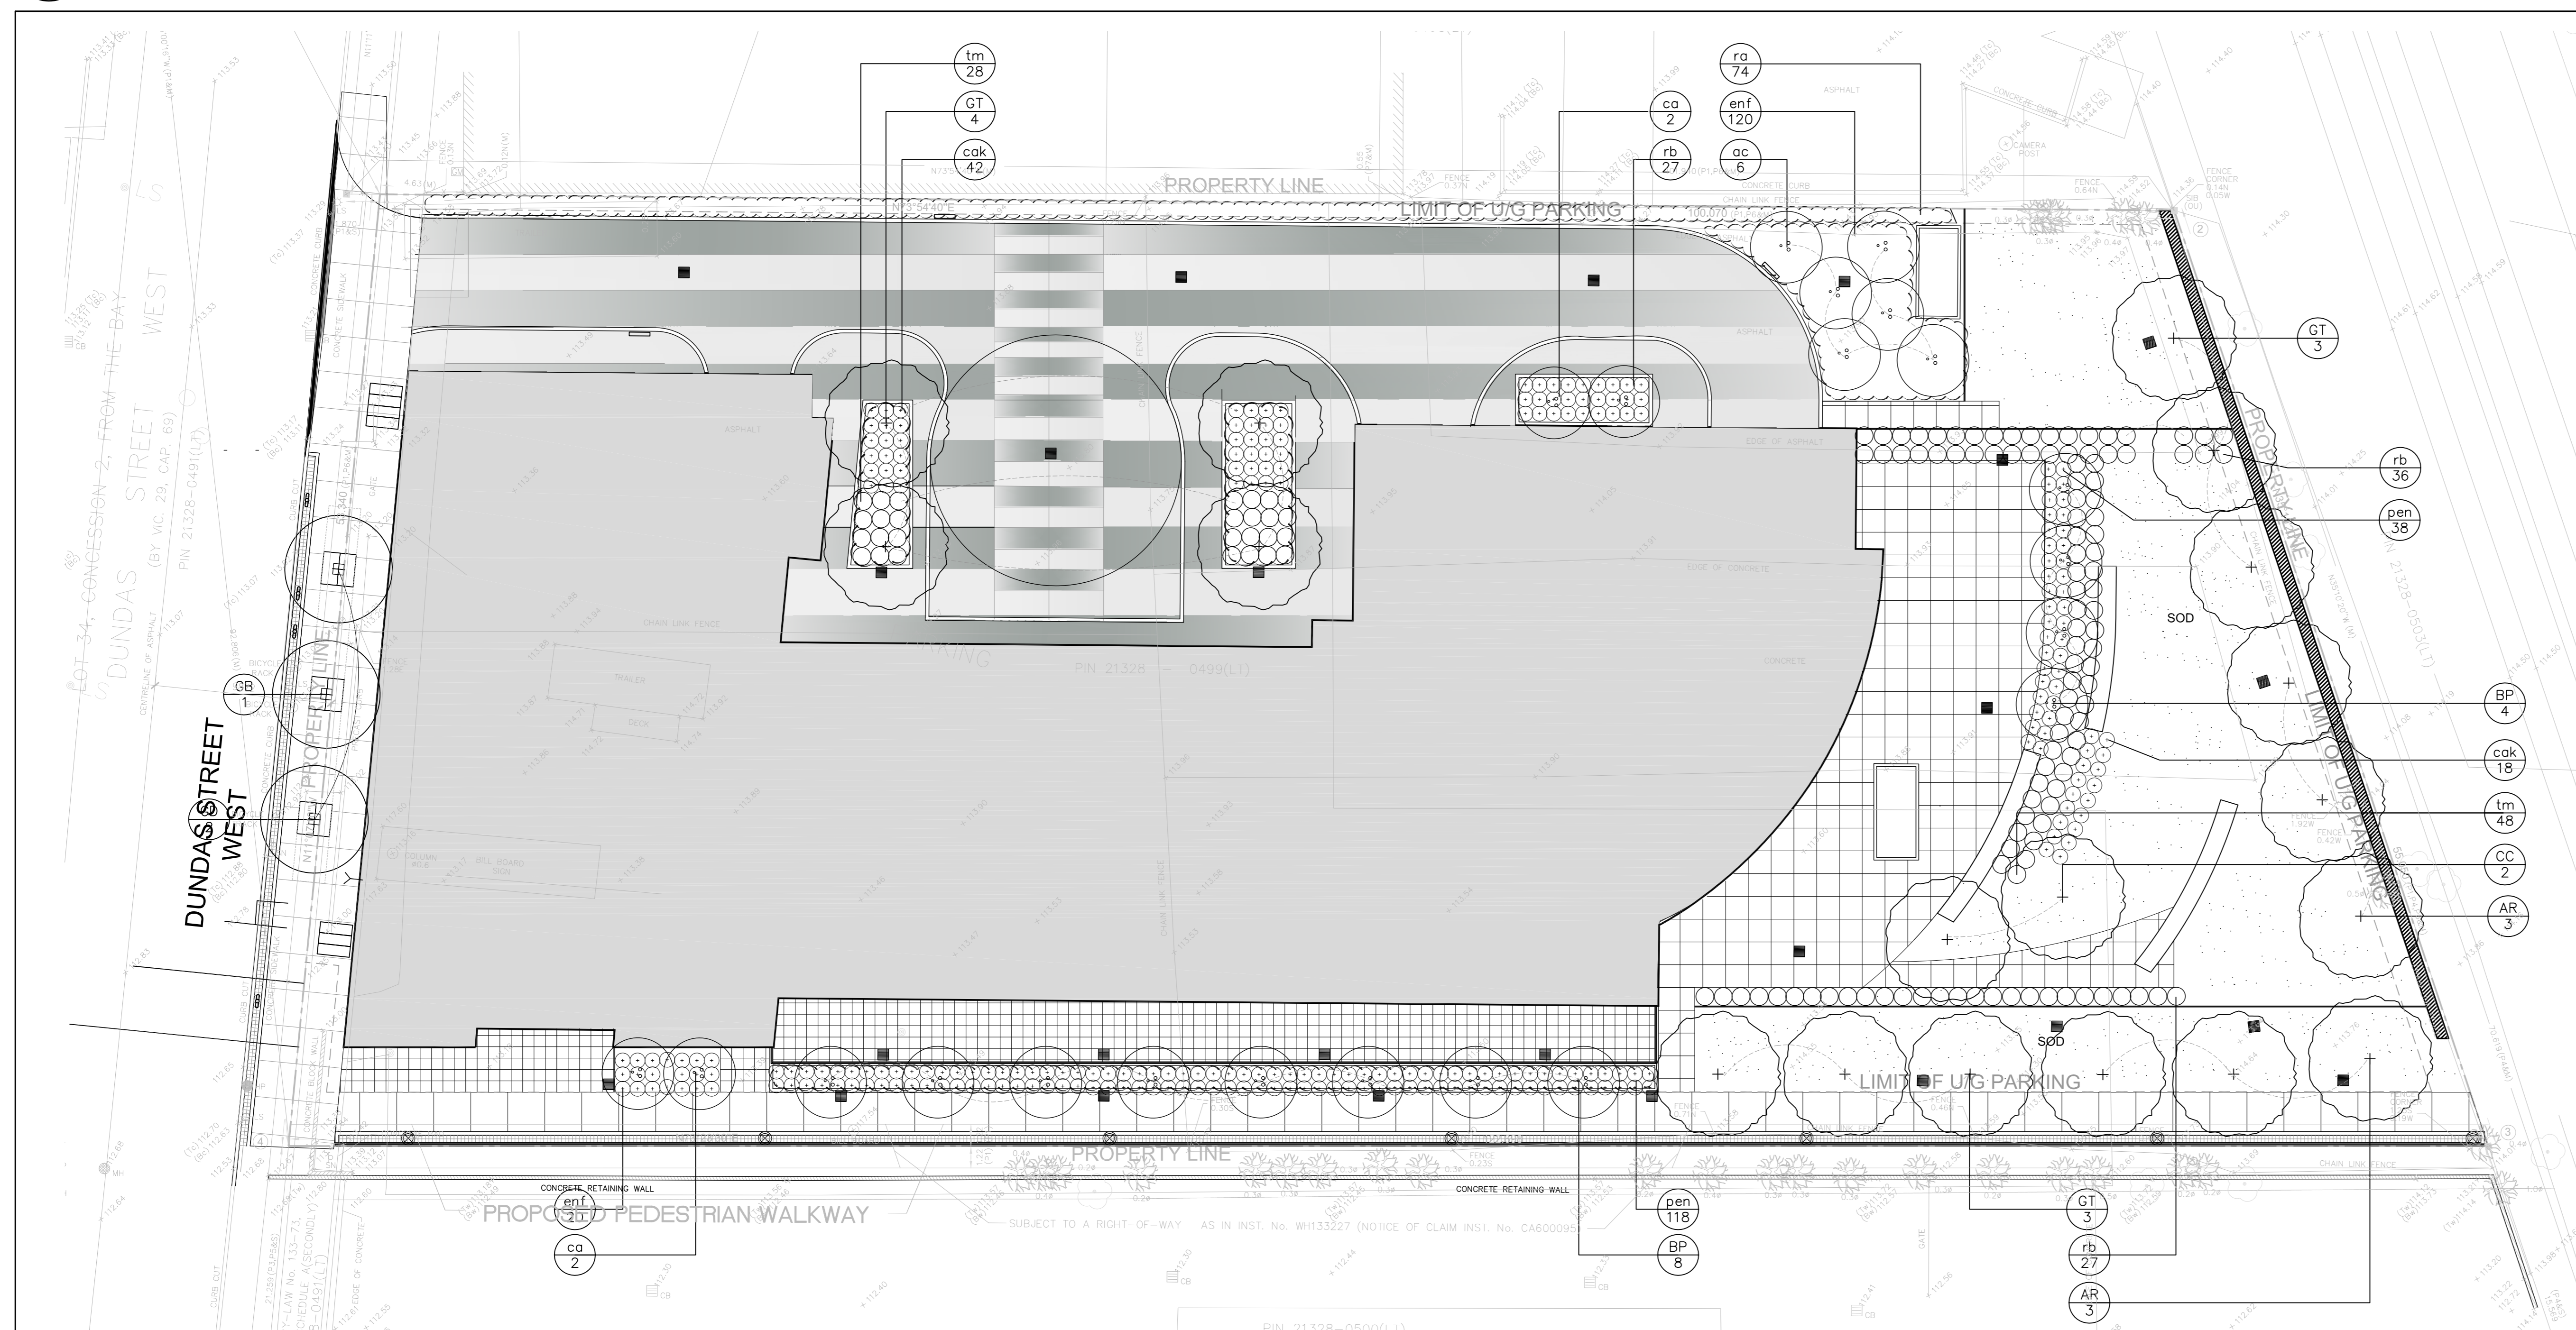

1 PLANTING PLAN
SPL-3 ALTERNATE PLAN FOR NO METROLINX

1:200

PLANT LIST


Key No.	Botanical Name	Common Name	Condition	Size	Remarks
DECIDUOUS TREES					
* AS	4 Acer saccharum	Sugar Maple	W.B.	60mm Cal.	
* BP	8 Betula papyrifera	Canoe or Paper Birch	B.R.	70mm cal.	
* GB	1 Ginkgo biloba	Ginkgo	W.B.	70mm cal.	
* GD	2 Gynocladus dioica	Kentucky Coffee Tree	W.B.	70mm cal.	
* GT	4 Gleditsia triacanthos var inermis 'Skyline'	Skyline Honeylocust	W.B.	60mm cal.	
CONIFEROUS TREES					
* Ps	8 Pinus strobus	Eastern White Pine	W.B.	200cm	
SHRUBS - DECIDUOUS					
** ac	7 Amelanchier canadensis	Serviceberry	W.B.	150cm ht.	Multistemmed
*** ca	4 Cornus alternifolia	Pagoda Dogwood	Potted	7 gal.	Plant 800mm O/C
*** ra	114 Rhus aromatica Gro-Low	Low Grow Sumac	Potted	2 gal.	Plant 800mm O/C
* rb	27 Rosa blanda	Smooth Rose	Potted	100cm ht	White Variety
SHRUBS - EVERGREEN					
** enf	110 Euonymus nanus fortunei	Euonymus	Potted	1 gal.	Planted @ 700mm O.C.
** lm	56 Taxus x media 'densiformis'	Dense Yew	Potted	50cm spr.	Planted @ 750mm O.C.
GRASSES					
** cak	77 Calamagrostis x acutifolia 'Karl Foerster'/'Stricta'	Feather Reed Grass	pot	2 gal.	Plant @ 750mm O/C
** pen	118 Pennisetum alopecuroides	Fountain Grass	Potted	1 gal.	Planted @ 700mm O.C.

- * NATIVE PLANT MATERIAL
- ** WATER EFFICIENT PLANT MATERIAL
- *** NATIVE AND WATER EFFICIENT PLANT MATERIAL

PLANT LIST

Key No.	Botanical Name	Common Name	Condition	Size	Remarks
DECIDUOUS TREES					
* AR	6 Acer rubrum	Red Maple	W.B.	70mm Cal.	
* BP	12 Betula papyrifera	Canoe or Paper Birch	B.R.	70mm cal.	
* CC	2 Cercis canadensis	Eastern redbud	Potted	35mm cal.	
* GB	1 Ginkgo biloba	Ginkgo	W.B.	70mm cal.	
* GD	2 Gynocladus dioica	Kentucky Coffee Tree	W.B.	70mm cal.	
* GT	10 Gleditsia triacanthos var inermis 'Skyline'	Skyline Honeylocust	W.B.	60mm cal.	
SHRUBS - DECIDUOUS					
* ac	6 Amelanchier canadensis	Serviceberry	W.B.	150cm ht.	Multistemmed
*** ca	4 Cornus alternifolia	Pagoda Dogwood	Potted	7 gal.	Plant 800mm O/C
*** ra	74 Rhus aromatica Gro-Low	Low Grow Sumac	Potted	2 gal.	Plant 800mm O/C
* rb	90 Rosa blanda	Smooth Rose	Potted	100cm ht	White Variety
SHRUBS - EVERGREEN					
** enf	140 Euonymus nanus fortunei	Euonymus	Potted	1 gal.	Planted @ 700mm O.C.
** lm	76 Taxus x media 'densiformis'	Dense Yew	Potted	50cm spr.	Planted @ 750mm O.C.
GRASSES					
** cak	60 Calamagrostis x acutifolia 'Karl Foerster'/'Stricta'	Feather Reed Grass	pot	2 gal.	Plant @ 750mm O/C
** pen	156 Pennisetum alopecuroides	Fountain Grass	Potted	1 gal.	Planted @ 700mm O.C.

- * NATIVE PLANT MATERIAL
- ** WATER EFFICIENT PLANT MATERIAL
- *** NATIVE AND WATER EFFICIENT PLANT MATERIAL

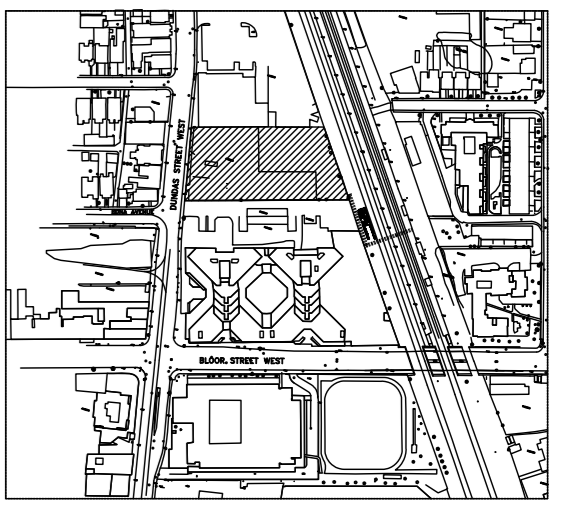

KEY PLAN n.t.s.

NOTES

1. Do not scale the drawings.
2. The contractor shall check and verify all dimensions and conditions on the project and immediately report any discrepancies to the consultant before proceeding with the work.
3. The contractor is to be aware of all existing and proposed services and utilities. The contractor shall have all underground services and utility lines staked by each agency having jurisdiction prior to commencing work.

LEGEND

No	Rev	Date	Issued
6		Aug. 14/13	re-issued for SPA
5		Jun. 06/13	issued for SPA
4		April 03/13	Re-issued for Re-Zoning
3		Jun. 19/12	Re-issued for Re-Zoning
2		Nov. 25/11	Re-issued for Re-Zoning
1		Oct 17, 11	Issued for Re-Zoning

This drawing is to be used for the following purpose: Not to be used for construction unless signed by the landscape architect.

Project: 2376 DUNDAS STREET WEST
Location: Toronto, Ontario
Prepared for: Dun West Properties Ltd.

Project Architect: E.I. Richmond

Ferris + Associates Inc.
Landscape Architecture and Urban Design
11 Church Street
Suite 302
Toronto, Ontario
M5E 1W1
Telephone: 416.366.6800
Facsimile: 416.364.6808



Drawing Title: PLANTING PLANS: INTERIM AND ALTERNATE PLAN

Date: AS SHOWN
Scale: AS SHOWN
Drawn: D
Checked: PPF
Project No: 0000
Drawing No:

SPL-3